


STANDARD OUTRIGGER DETAIL
AT CONCRETE FOUNDATION

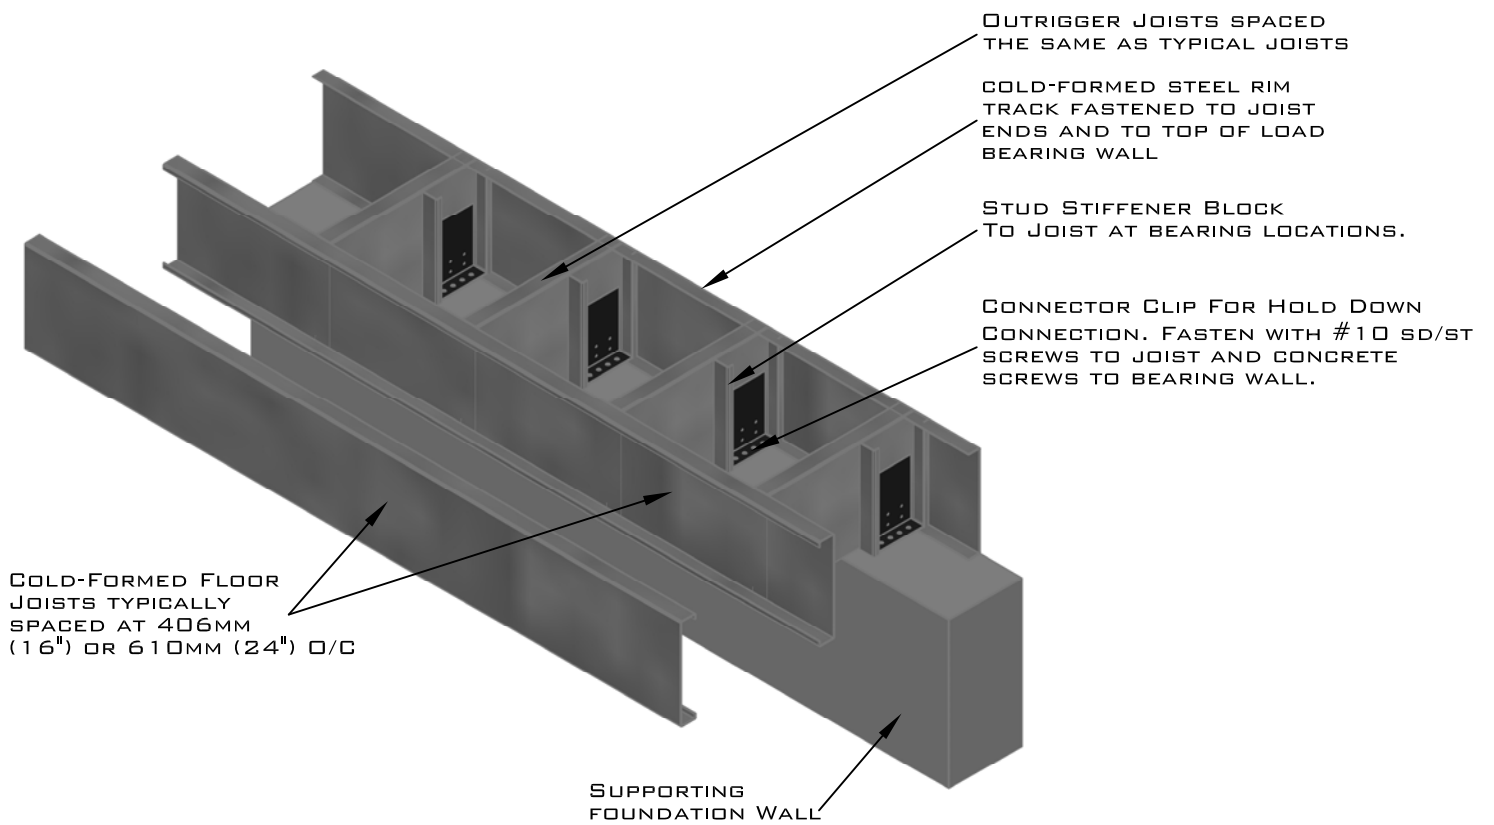

P: 1-877-251-6875
F: 1-866-873-0360
INFO@TRUSSES.CA



OUTRIGGER
JOIST DETAILS