


COLD-FORMED STEEL STUD WALL
CONNECTION TO PRE-CAST
CONCRETE FLOOR SYSTEM.

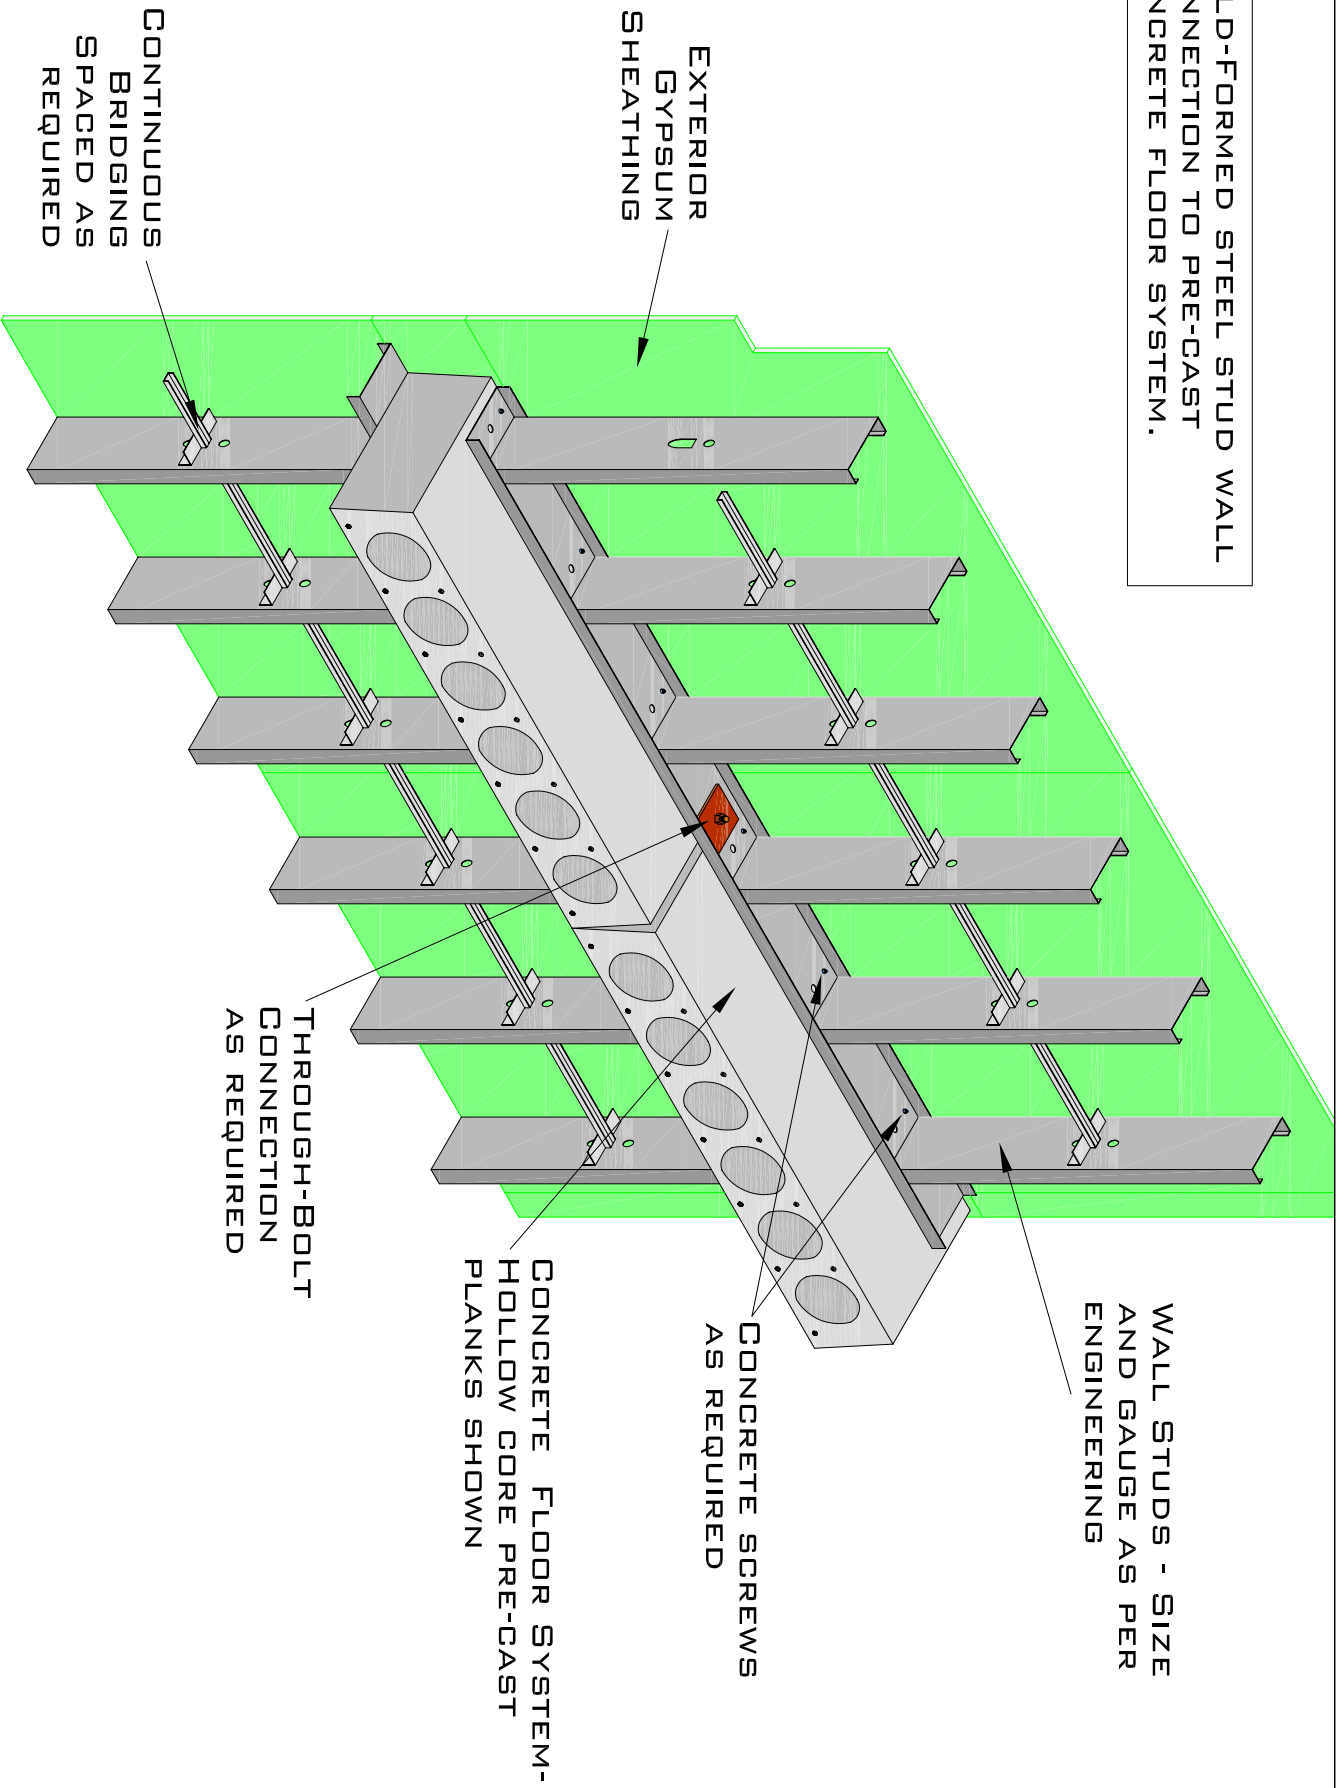

P: 1-877-251-6875
F: 1-866-873-0360
INFO@TRUSSES.CA



CFS STUD
FRAMING
CFS WALLS WITH
PRE-CAST CONCRETE
FLOOR SYSTEM