


NOTE: INSULATION AND VAPOUR BARRIER NOT SHOWN FOR CLARITY.

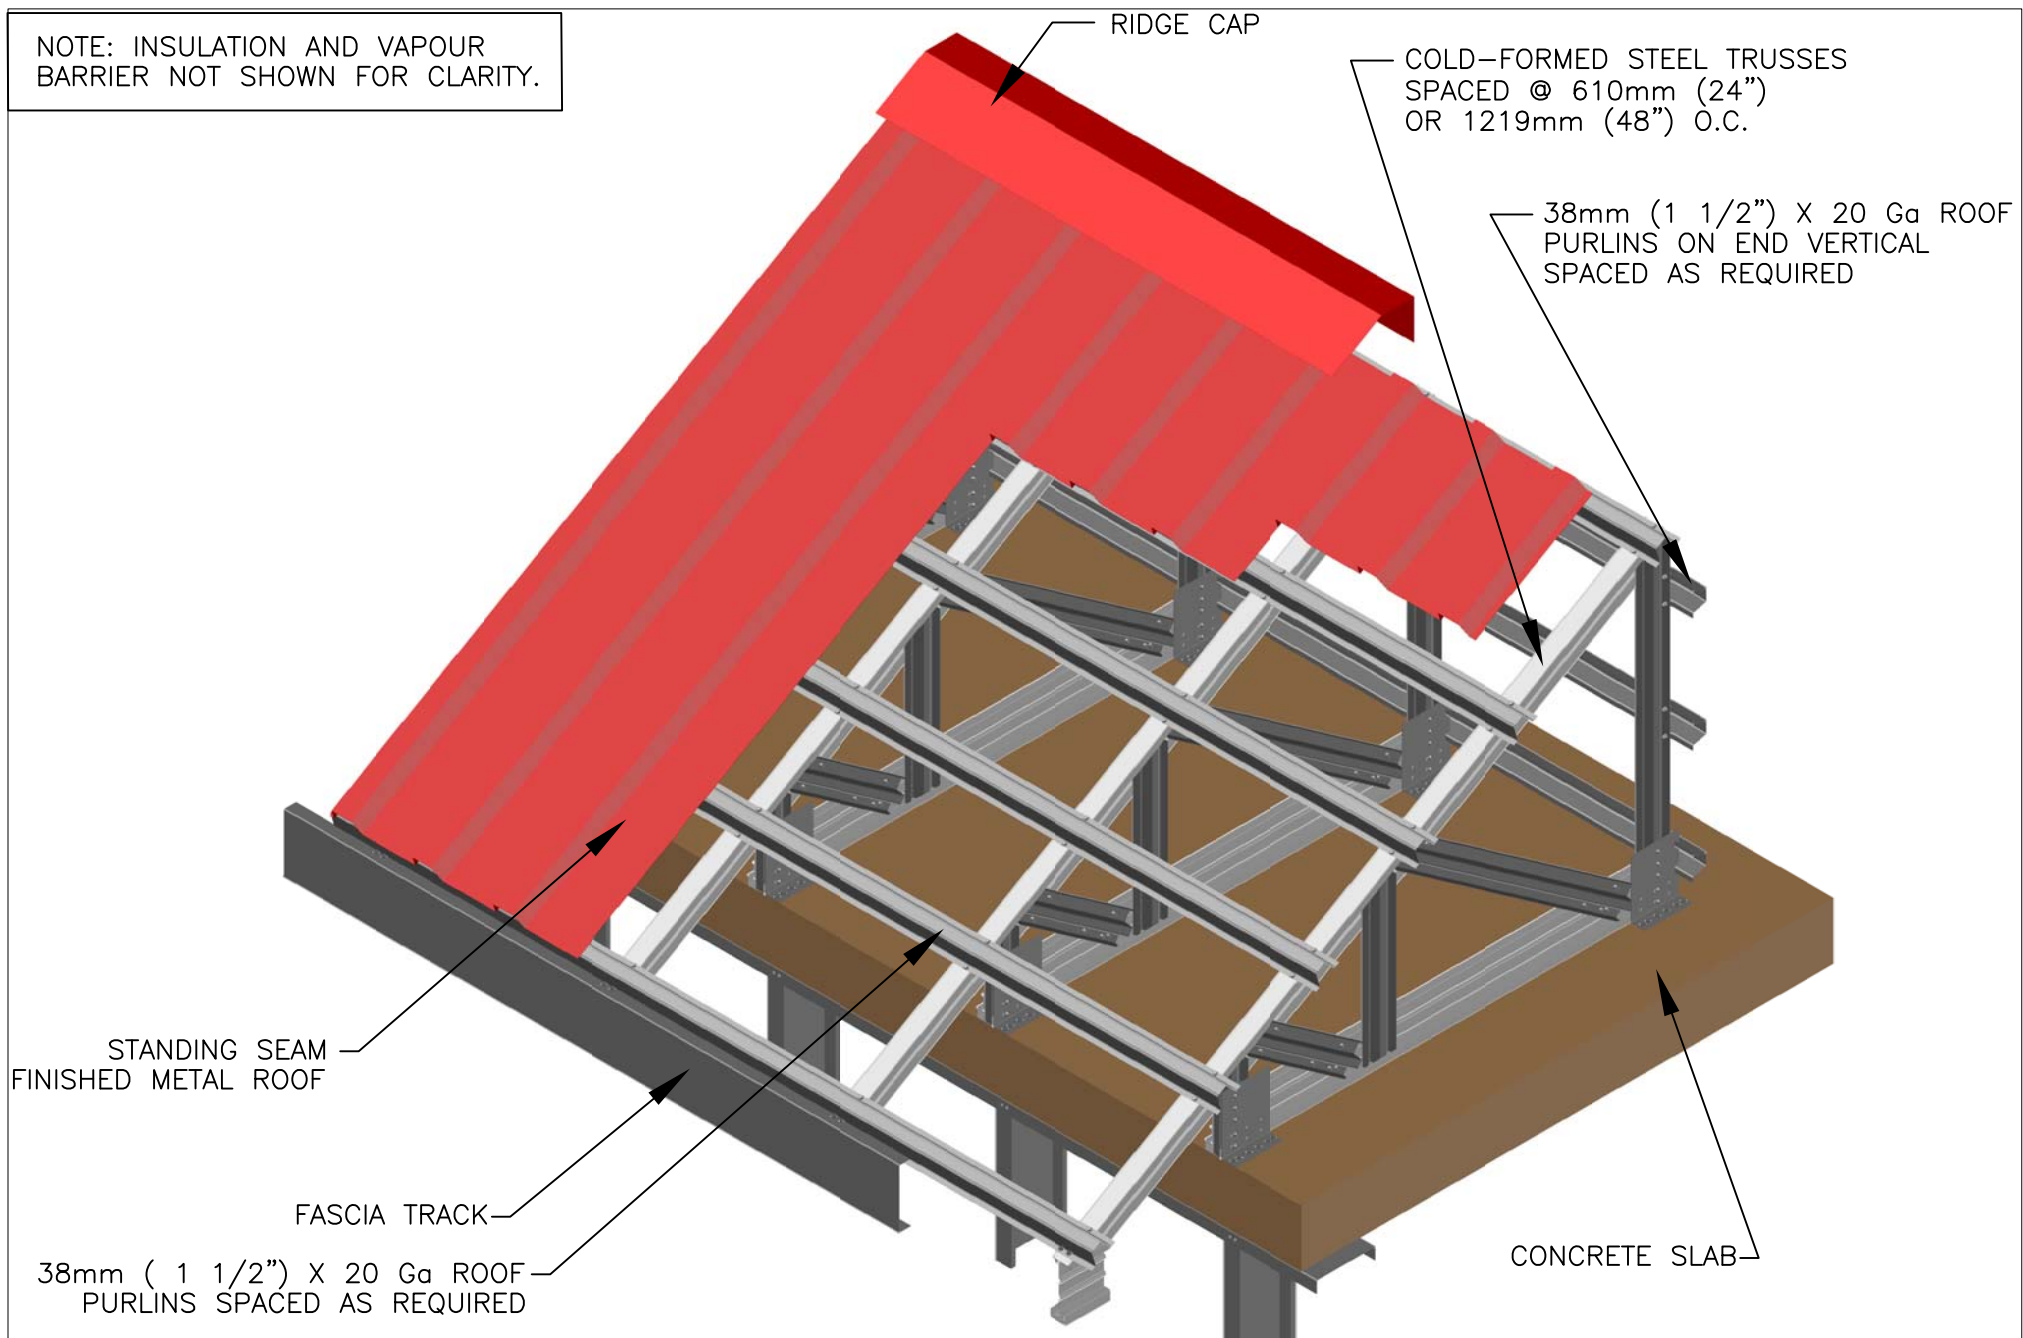

RIDGE CAP

COLD-FORMED STEEL TRUSSES
SPACED @ 610mm (24")
OR 1219mm (48") O.C.

38mm (1 1/2") X 20 Ga ROOF
PURLINS ON END VERTICAL
SPACED AS REQUIRED

STANDING SEAM
FINISHED METAL ROOF

FASCIA TRACK

38mm (1 1/2") X 20 Ga ROOF
PURLINS SPACED AS REQUIRED

CONCRETE SLAB

P: 1-877-251-6875
F: 1-866-873-0360
INFO@TRUSSES.CA



CFS TRUSS MANSARD
ROOF ASSEMBLY -
PURLINS WITH
FINISHED METAL